



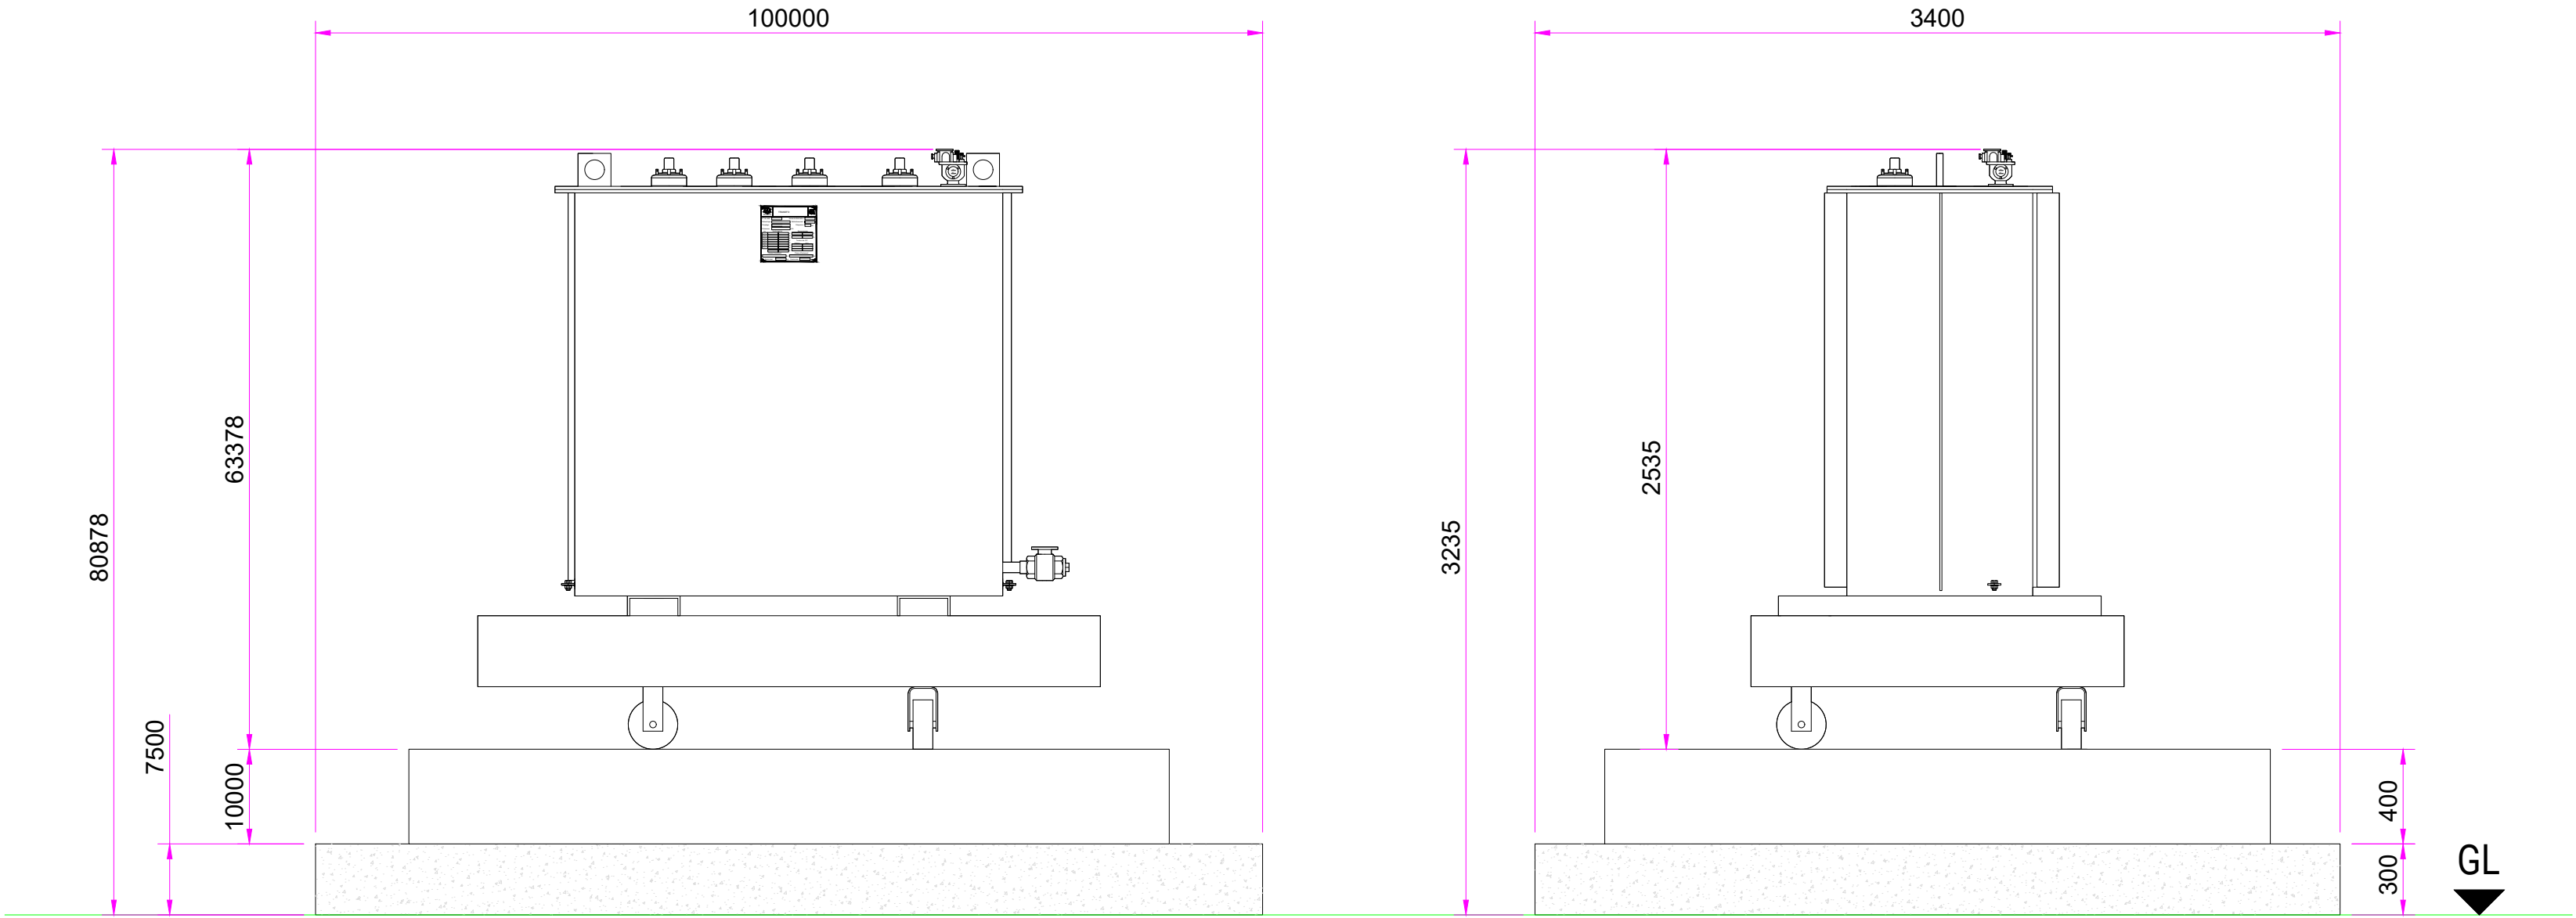

FRONT/REAR ELEVATIONS

SIDE ELEVATIONS

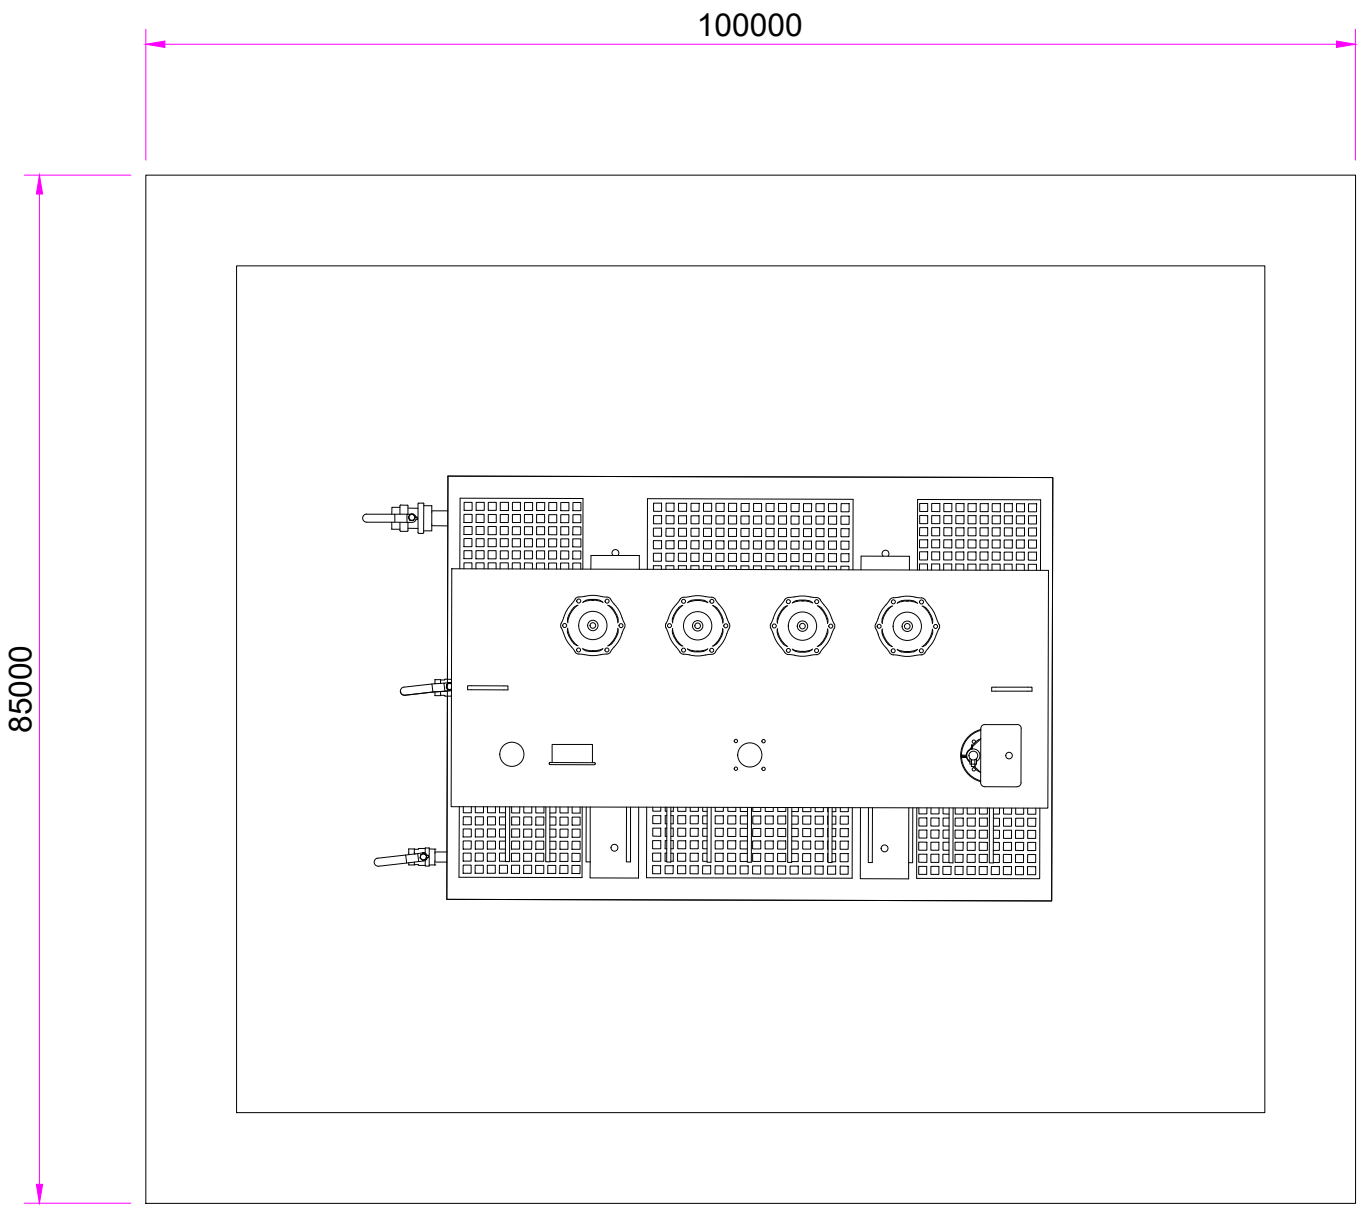

PLAN VIEW

-	First Issue	12.05.25	SS	TM
Rev	Description	Date	Checked	
Drawing No.				
SWA-EDFR-TCL-DRG-G008				
Project				
Swansea North BESS				
Title				
Auxiliary & Earthing Transformer Arrangement				
Scale	1:25 @A1	Drawn by	Checked	Date
		SS	TM	12.05.25

