




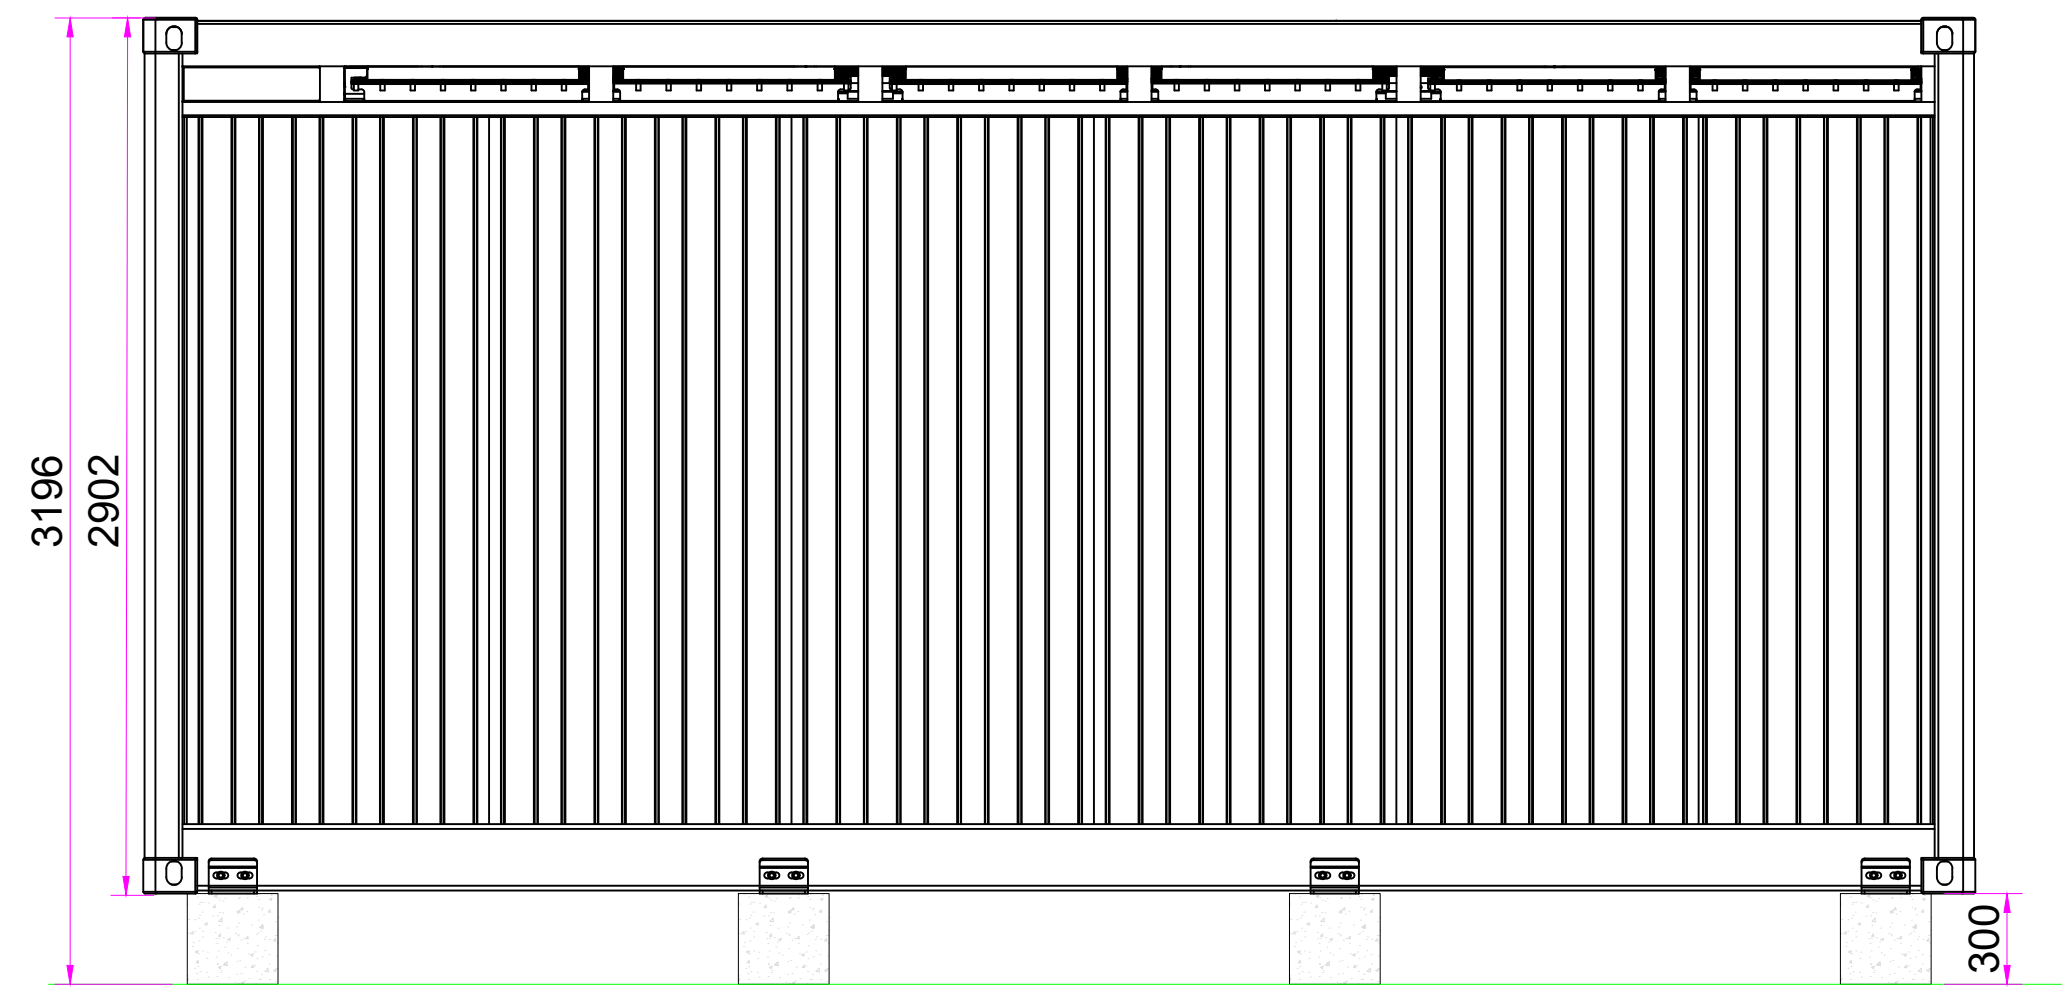


REAR ELEVATION

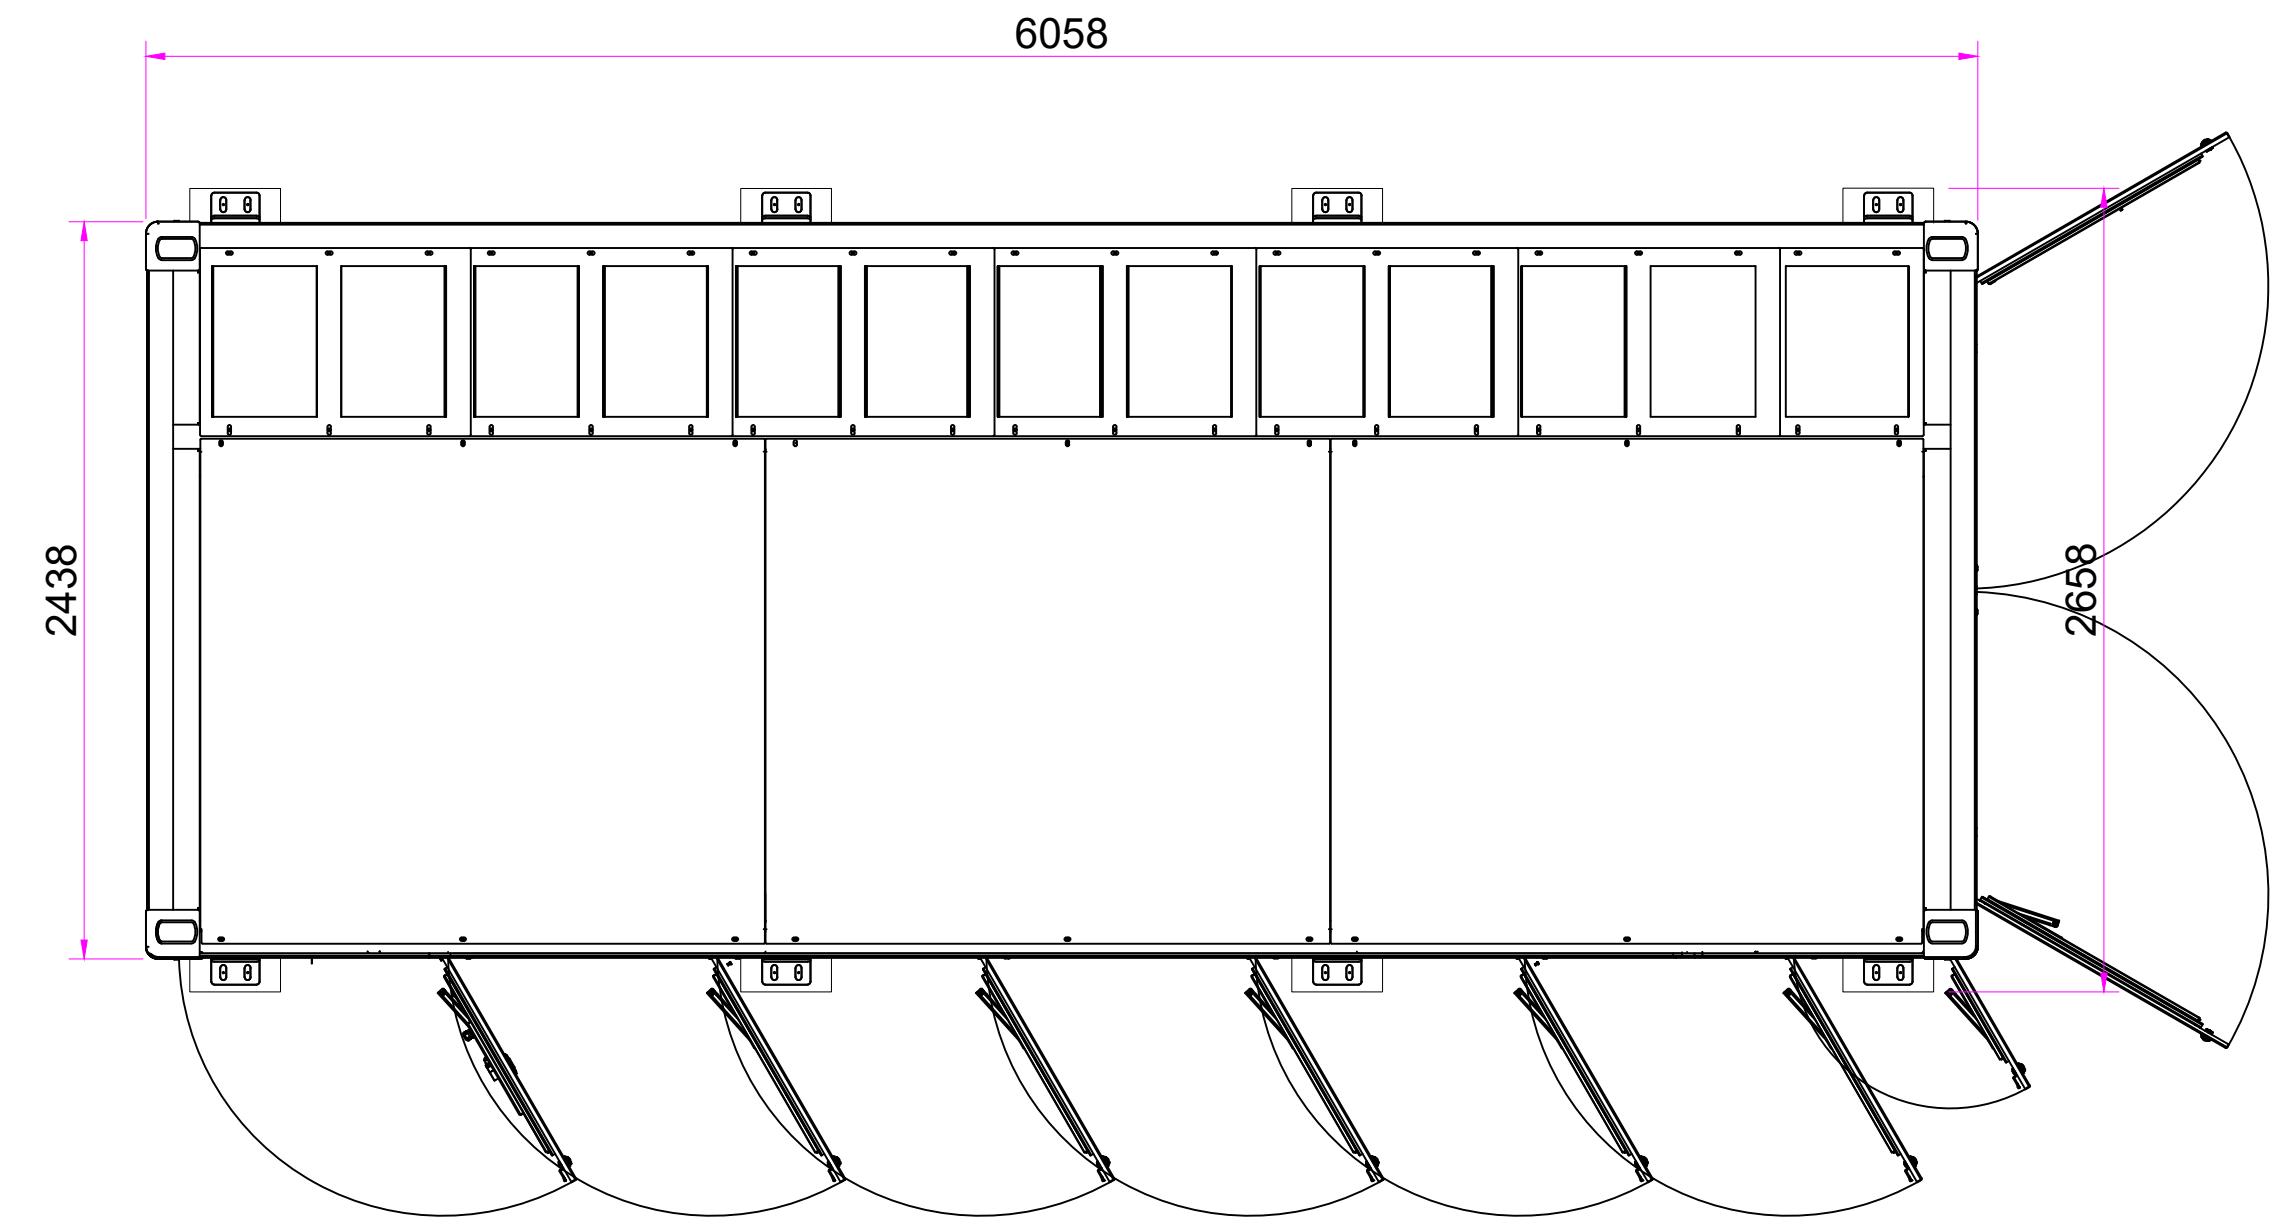


PLAN VIEW - OPEN STATE

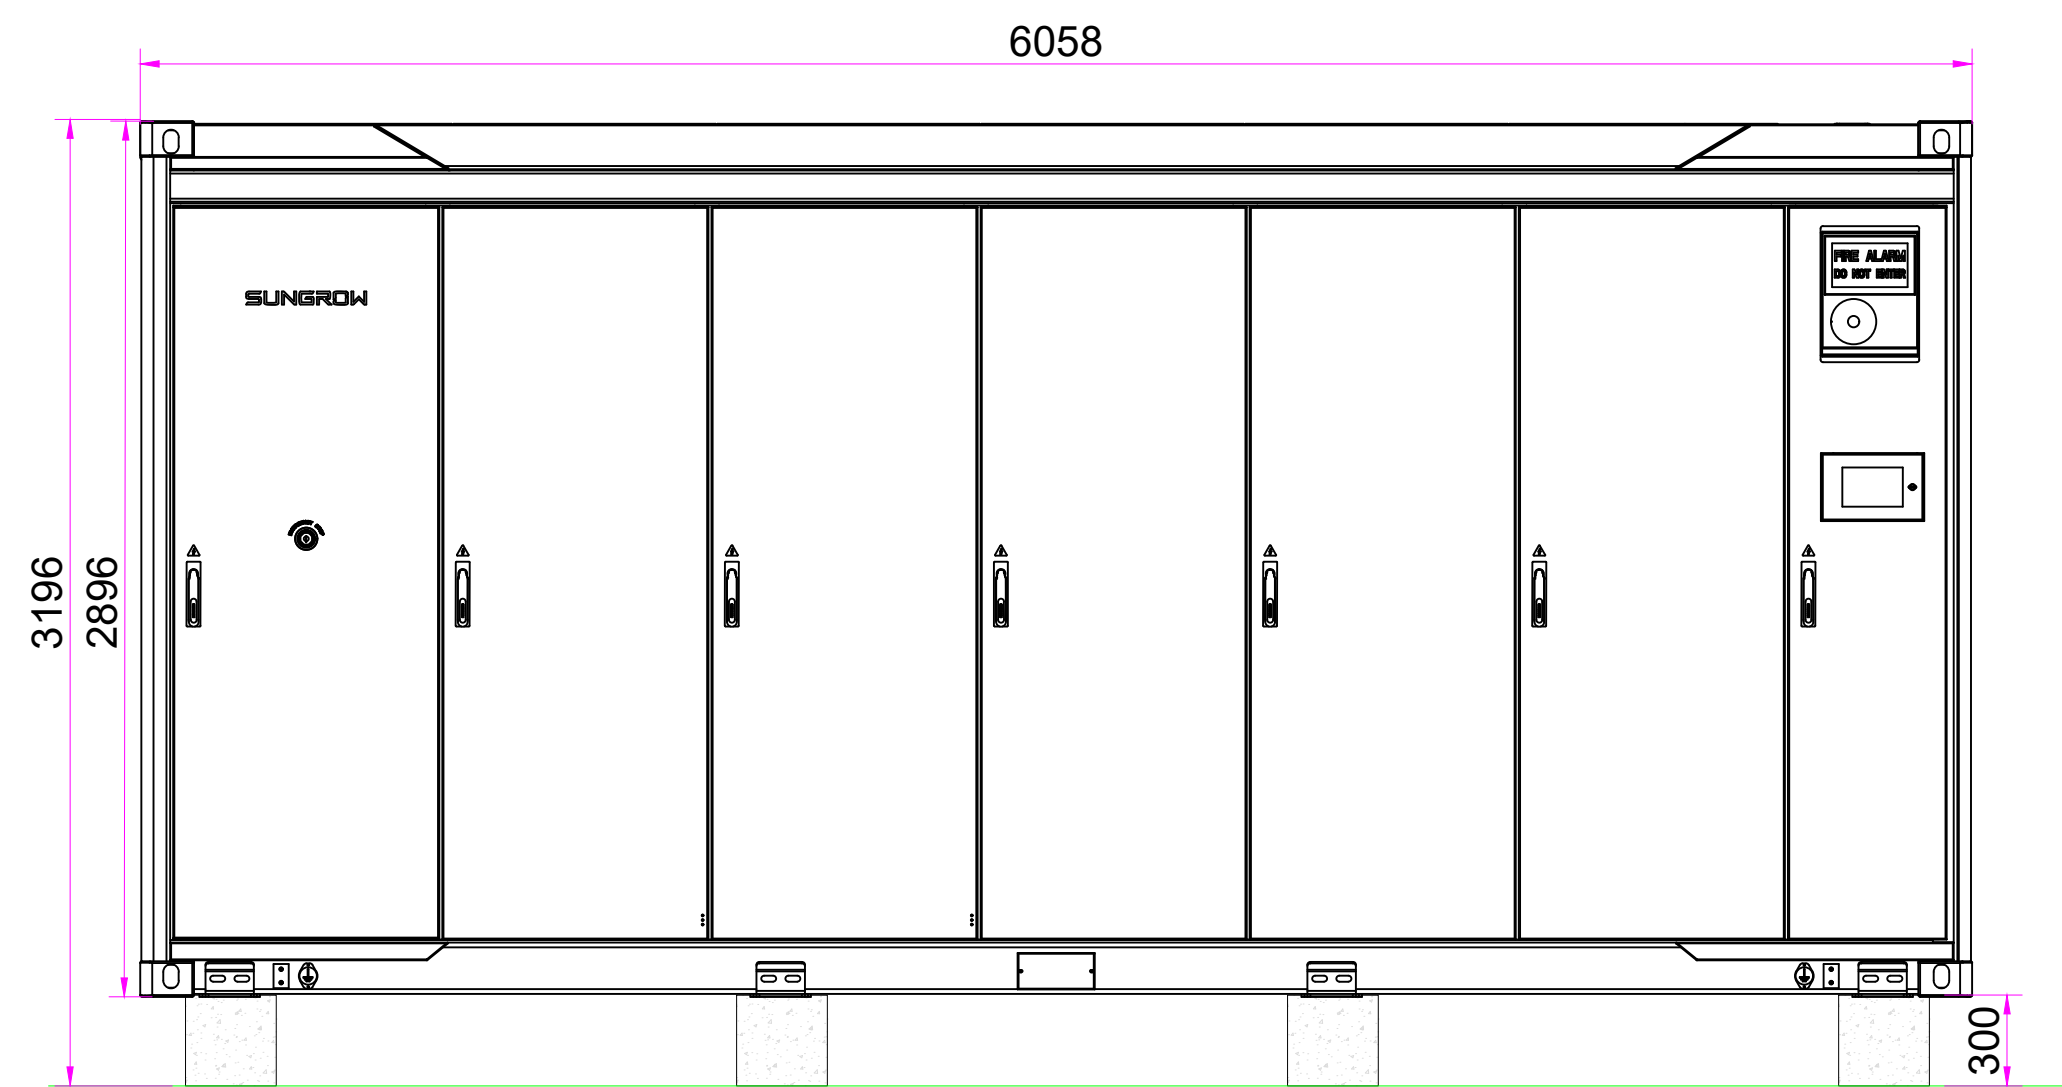


FRONT ELEVATION

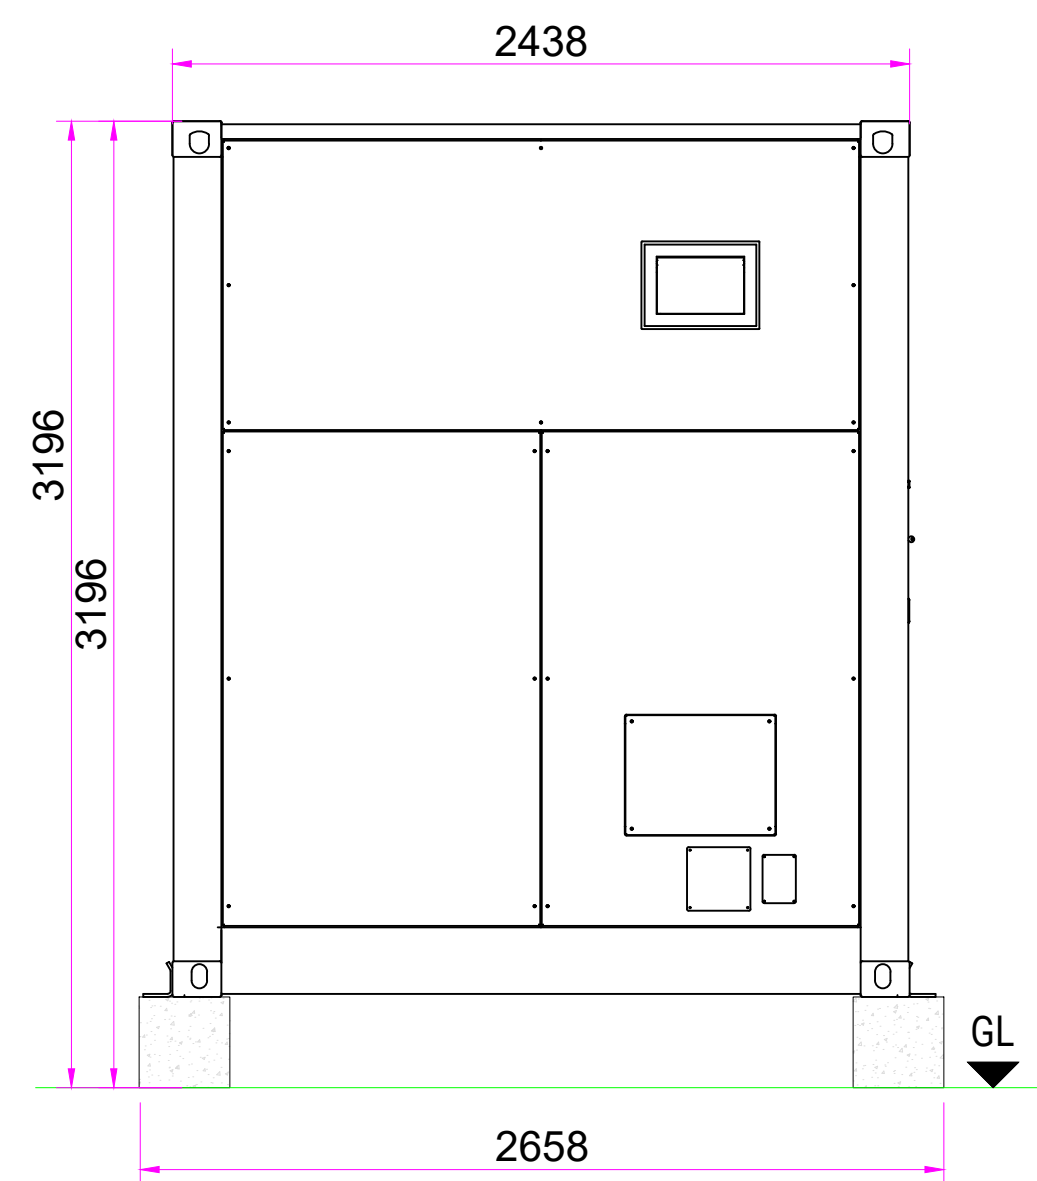

SIDE ELEVATIONS

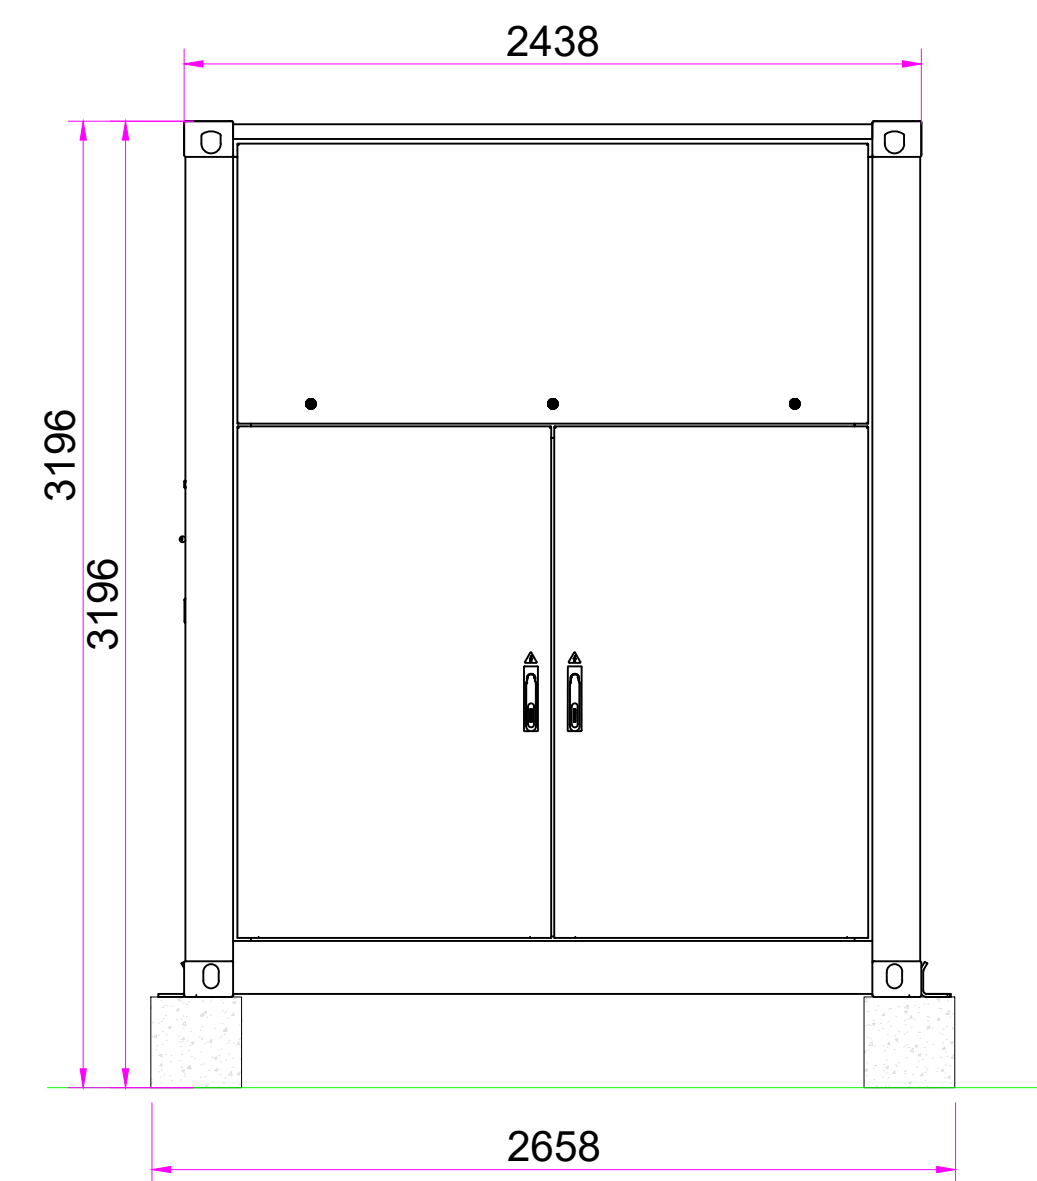

SIDE ELEVATIONS

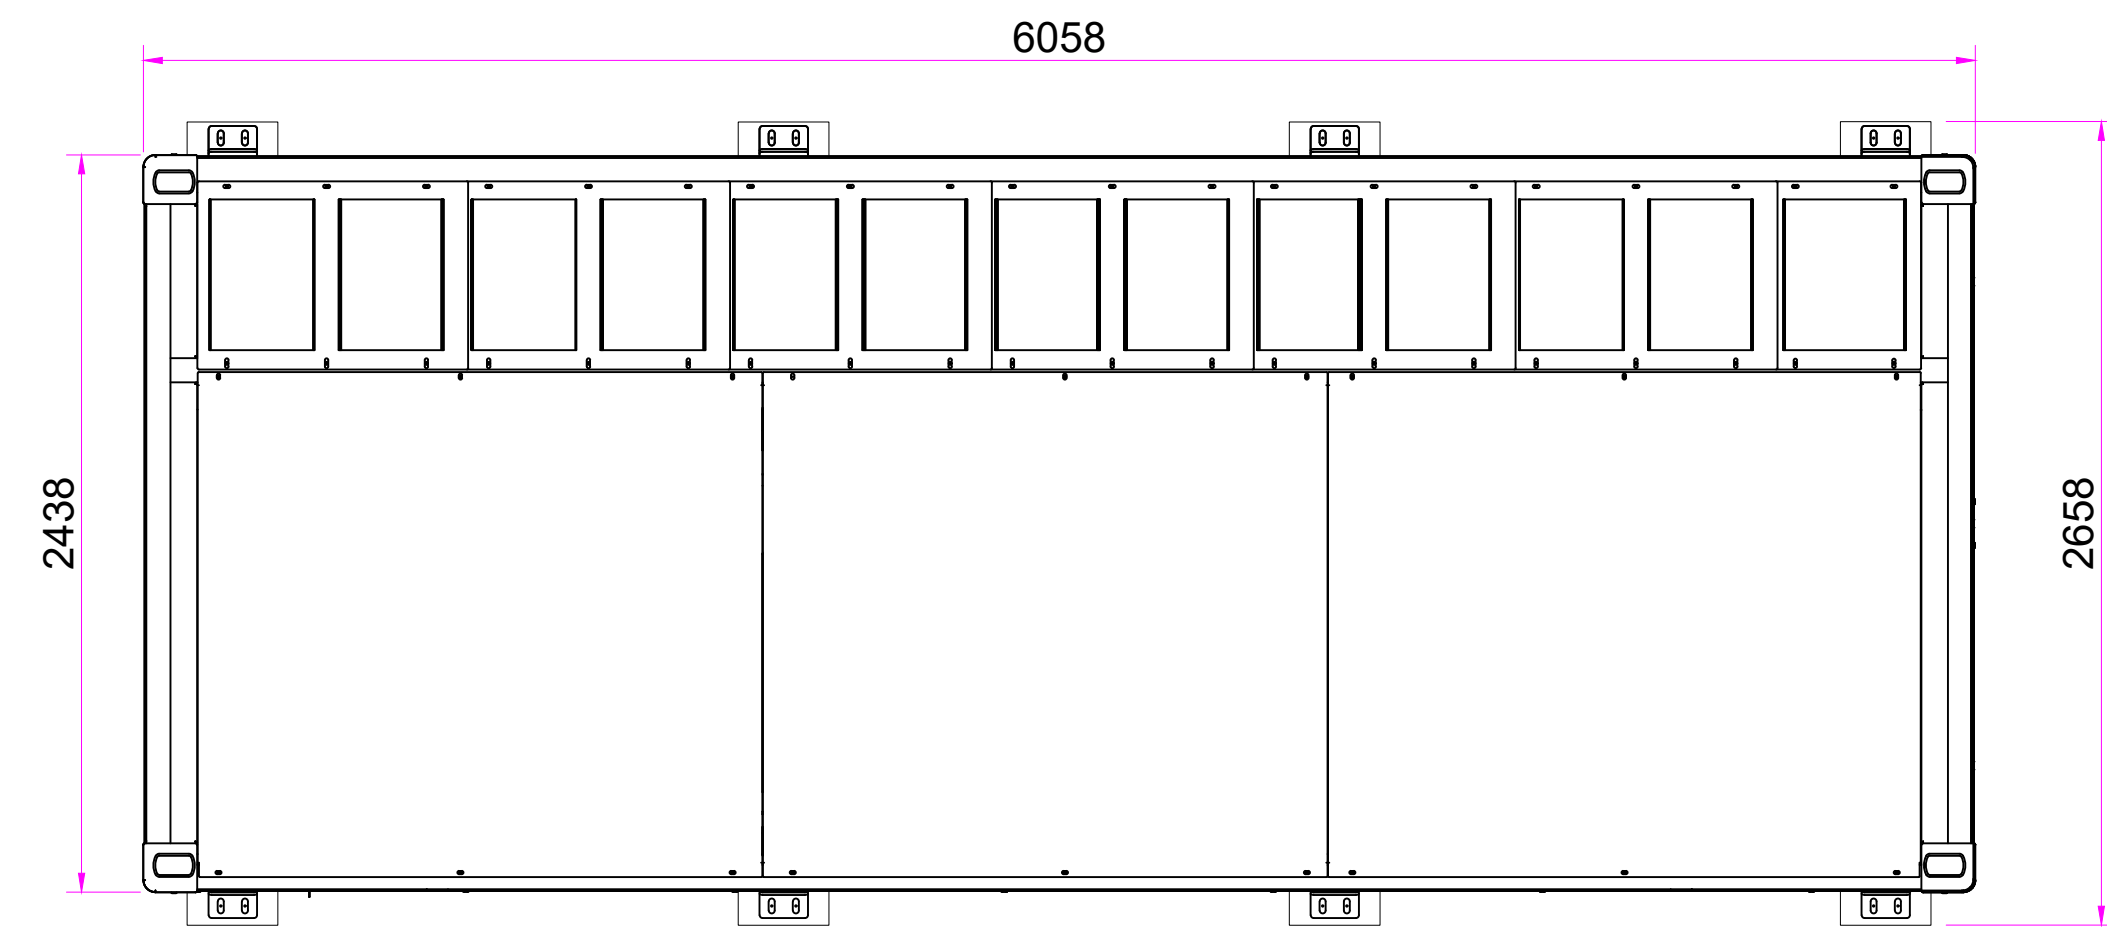

PLAN VIEW

0 1 2 3 4 5m

-	First Issue	12.05.25	SS TM
Rev	Description	Date	Checked
Drawing No.			
SWA-EDFR-TCL-DRG-G004			
Project			
Swansea North BESS			
Title			
Battery Arrangement			
Scale	1:25 @A1	Drawn by SS	Checked TM Date 12.05.25

