




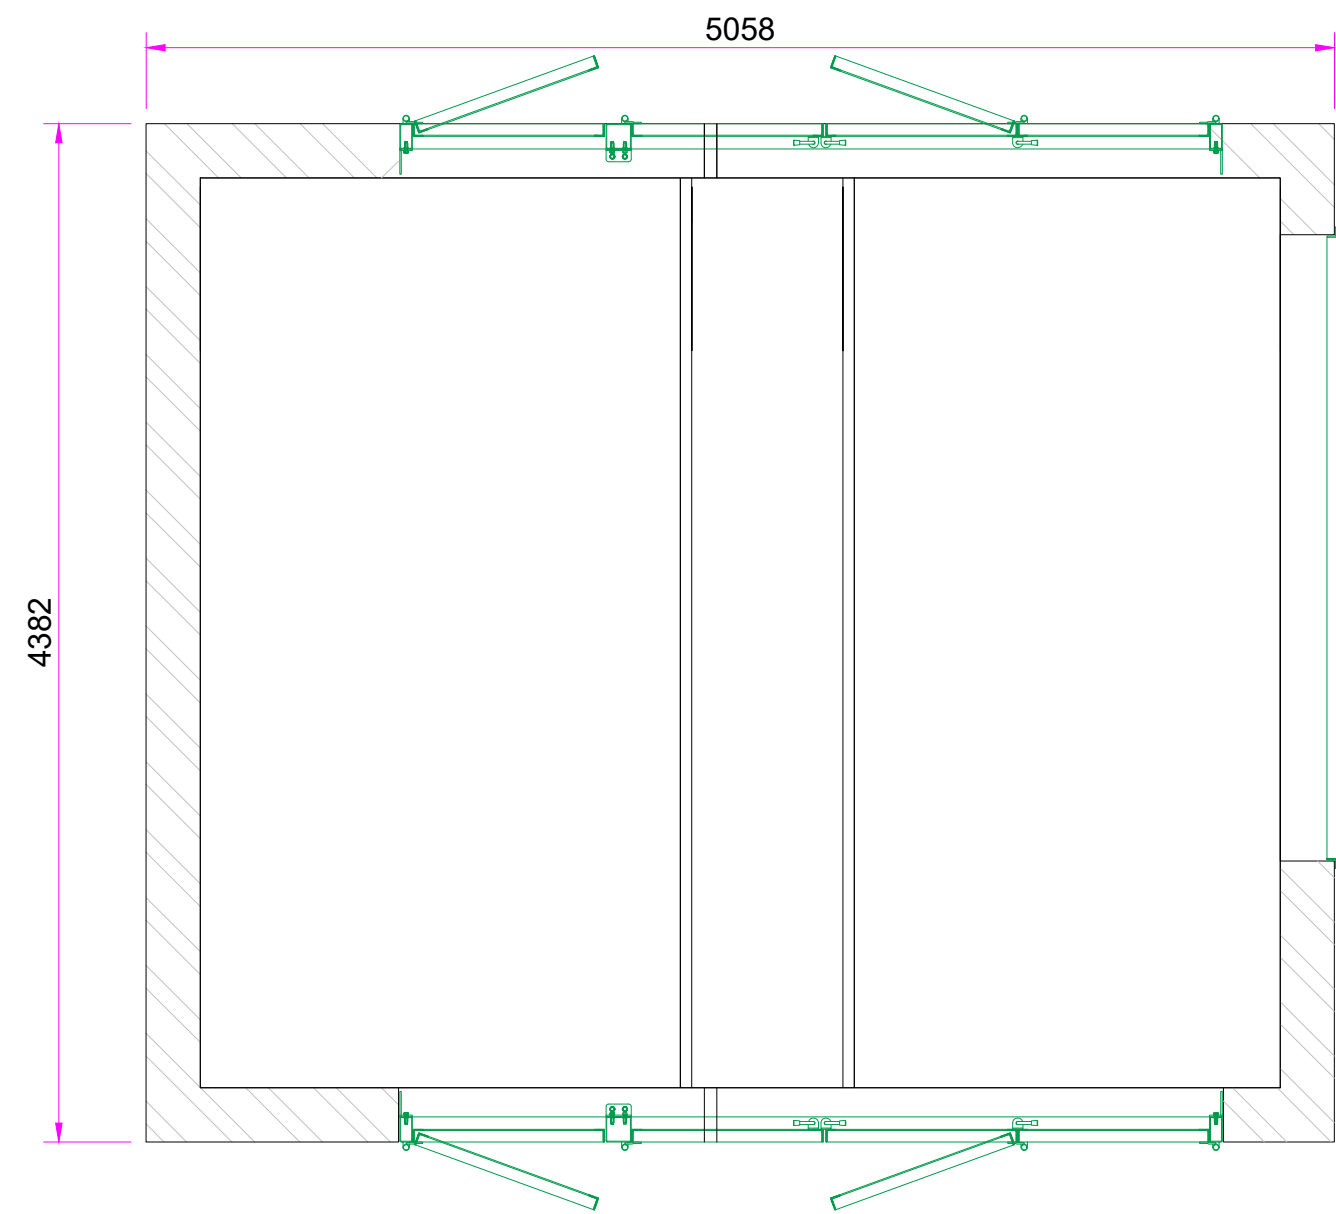

PLAN VIEW

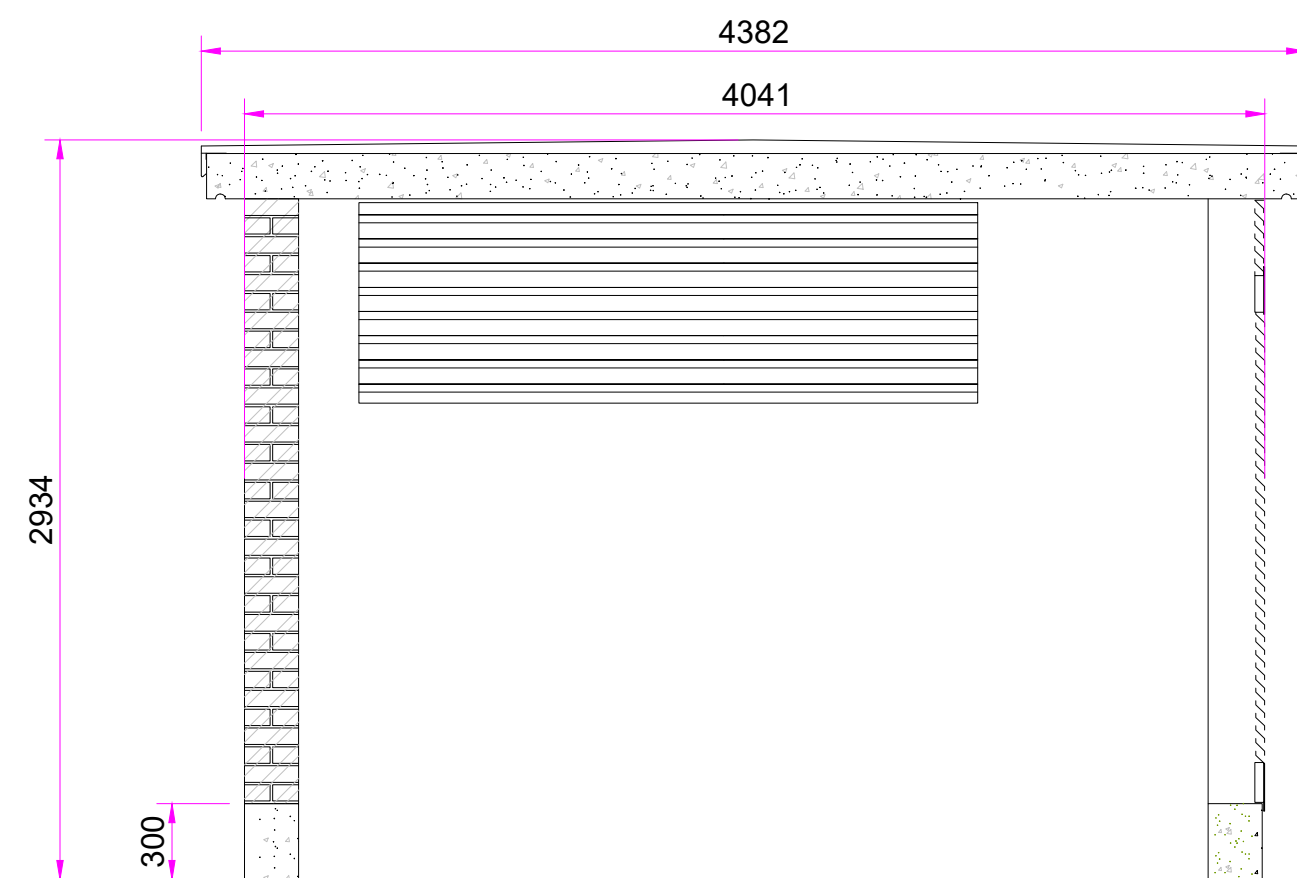

SIDE ELEVATIONS

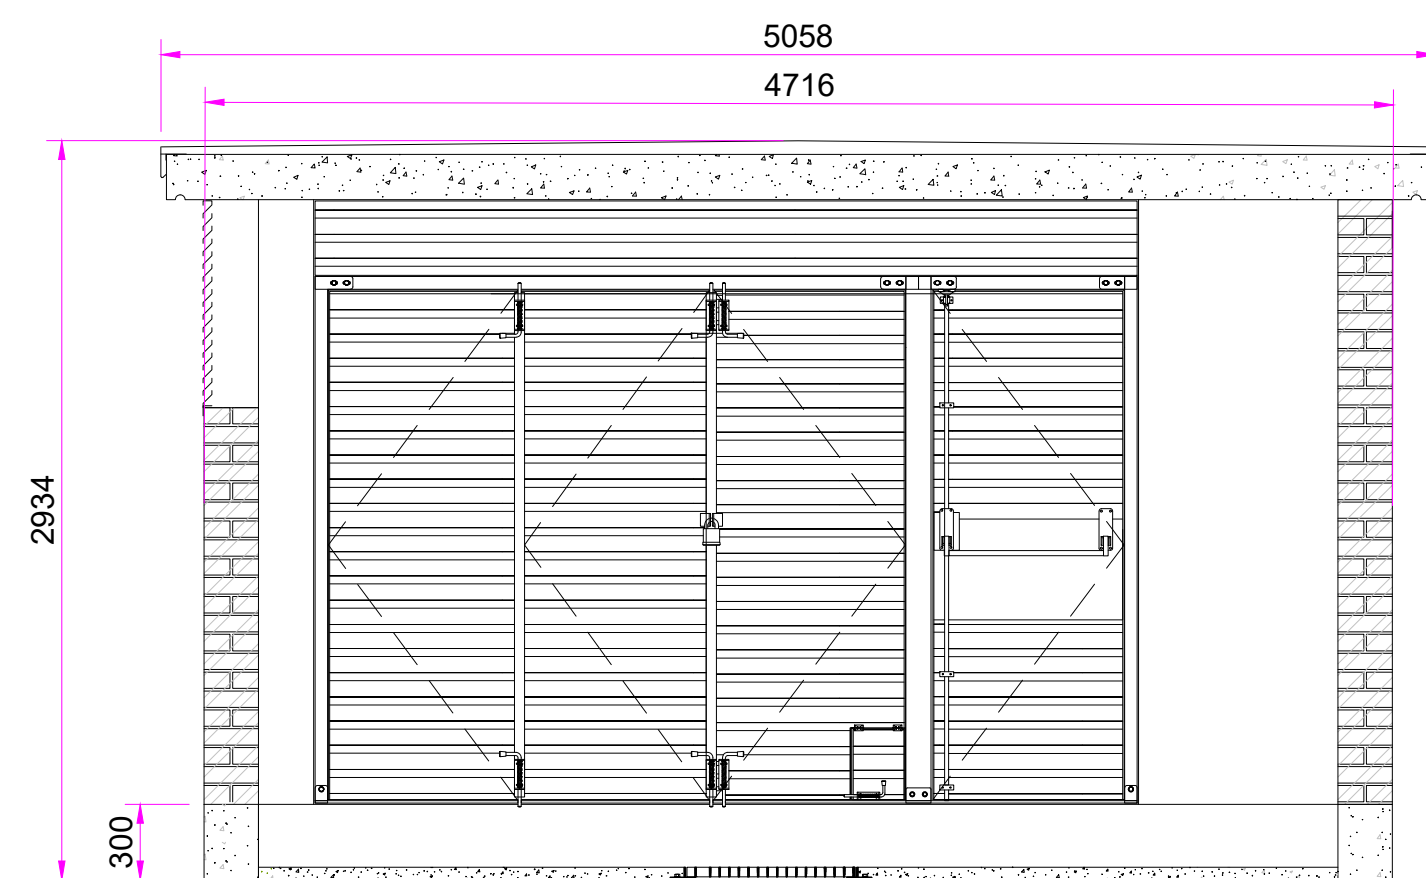

FRONT & REAR ELEVATIONS



-	First Issue	12.05.25	SS	TM
Rev	Description	Date	Checked	
Drawing No. SWA-EDFR-TCL-DRG-G005				
Project Swansea North BESS				
Title DNO Incomer Substation Arrangement				
Scale	1:30 @A1	Drawn by	Checked	Date
		SS	TM	12.05.25

