



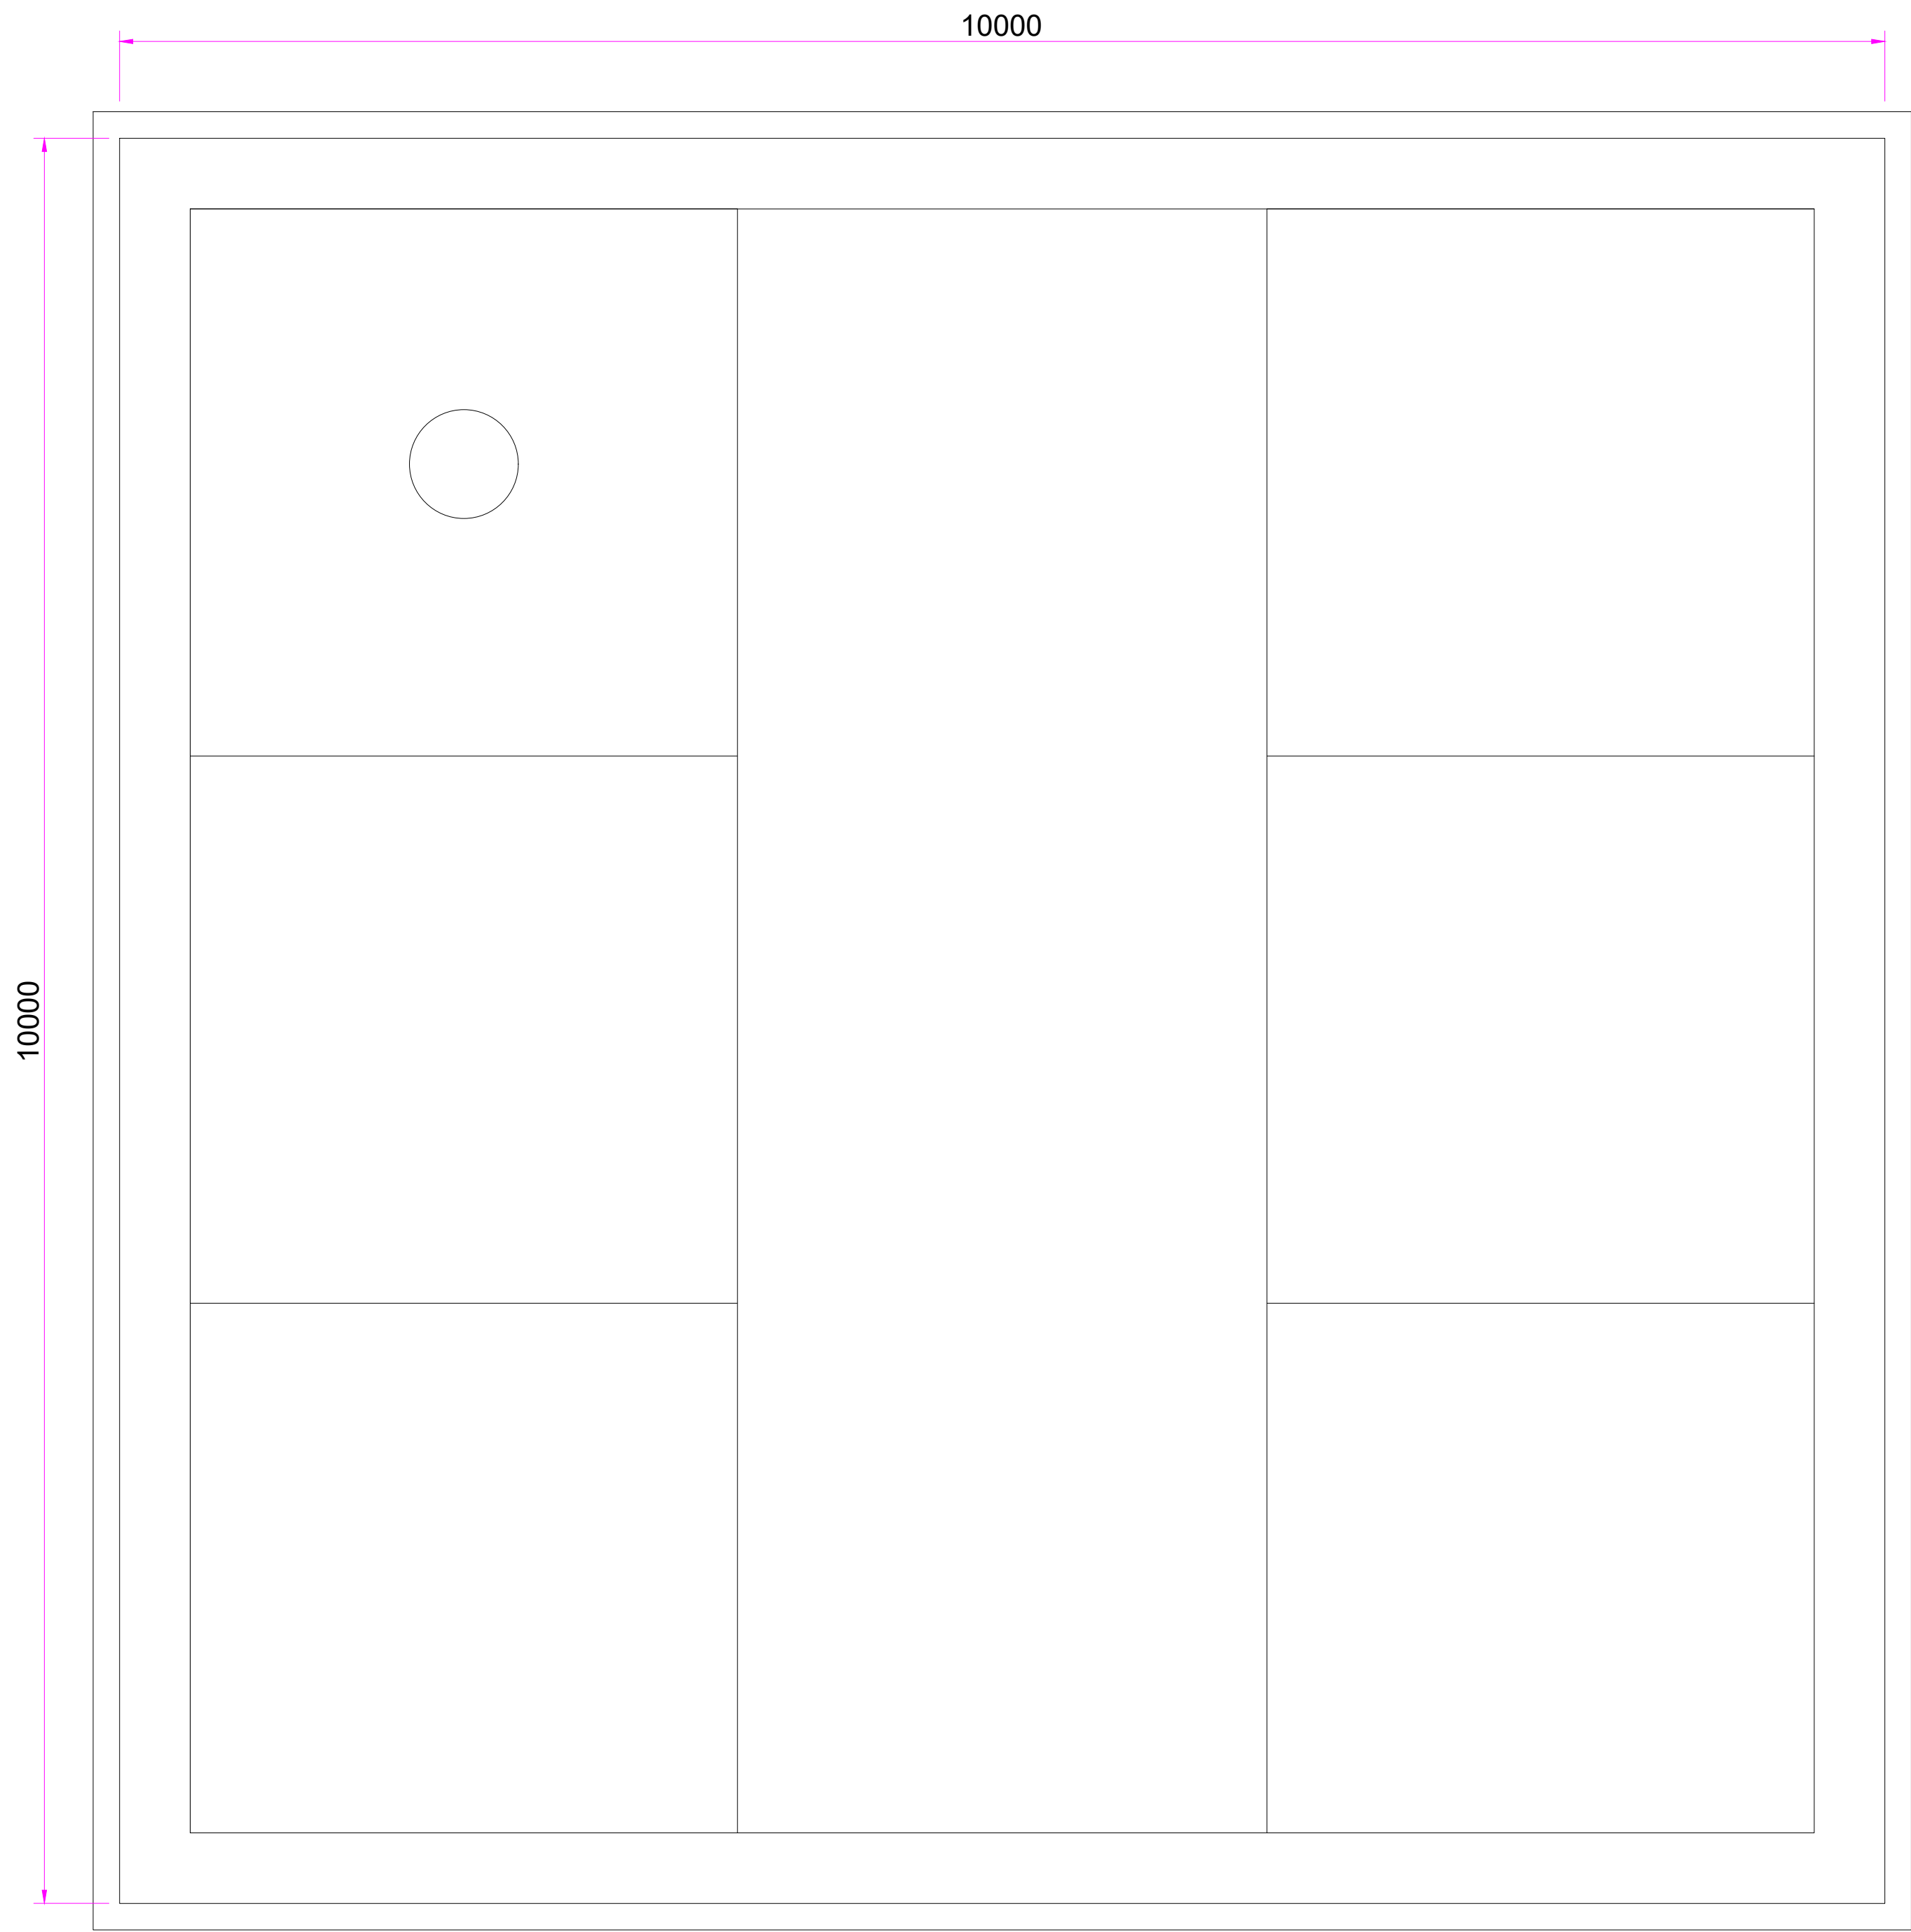

PLAN VIEW

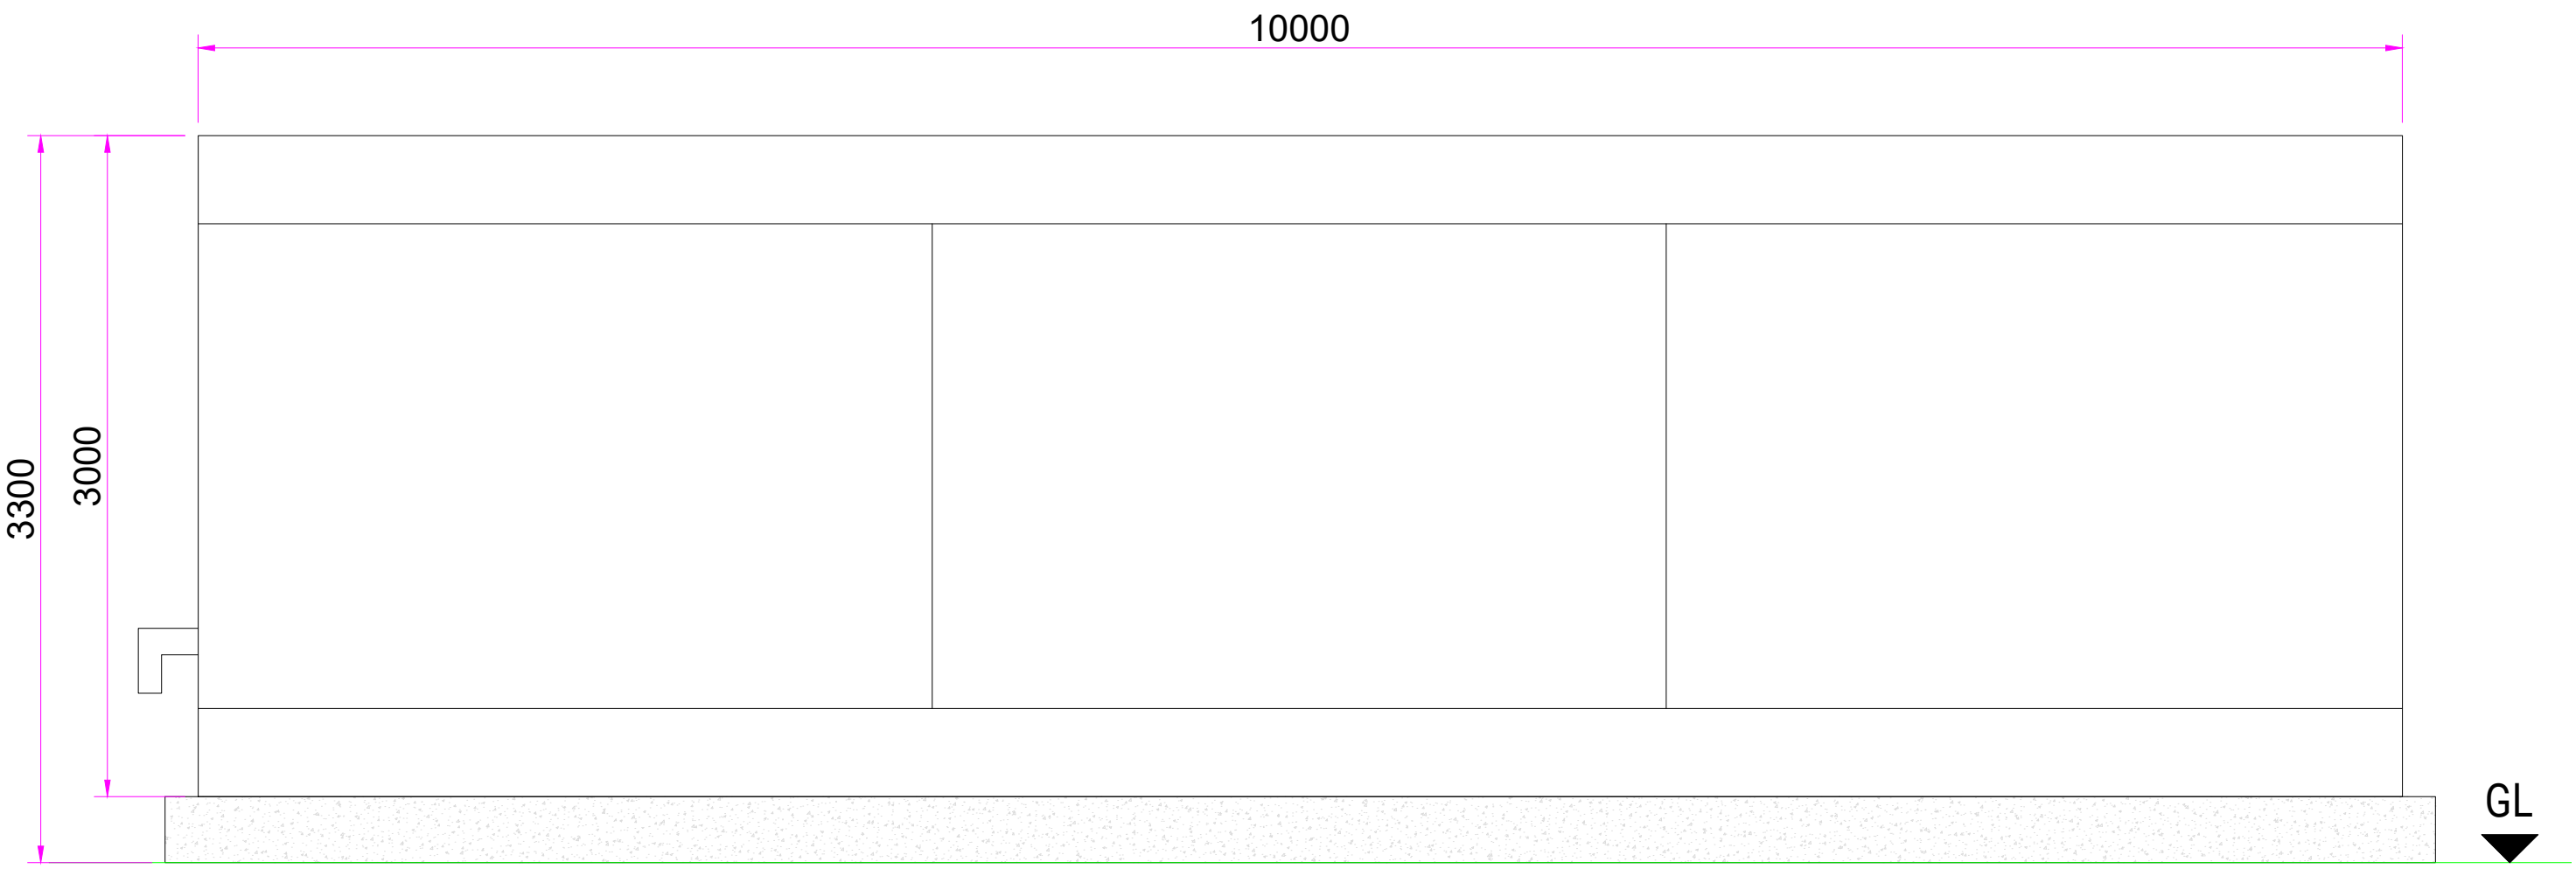

SIDE ELEVATION

-	First Issue	12.05.25	SS	TM
Rev	Description	Date	Checked	
Drawing No. SWA-EDFR-TCL-DRG-G013				
Project Swansea North BESS				
Title Water Tank Arrangement				
Scale	1:30 @A1	Drawn by SS	Checked TM	Date 12.05.25

